


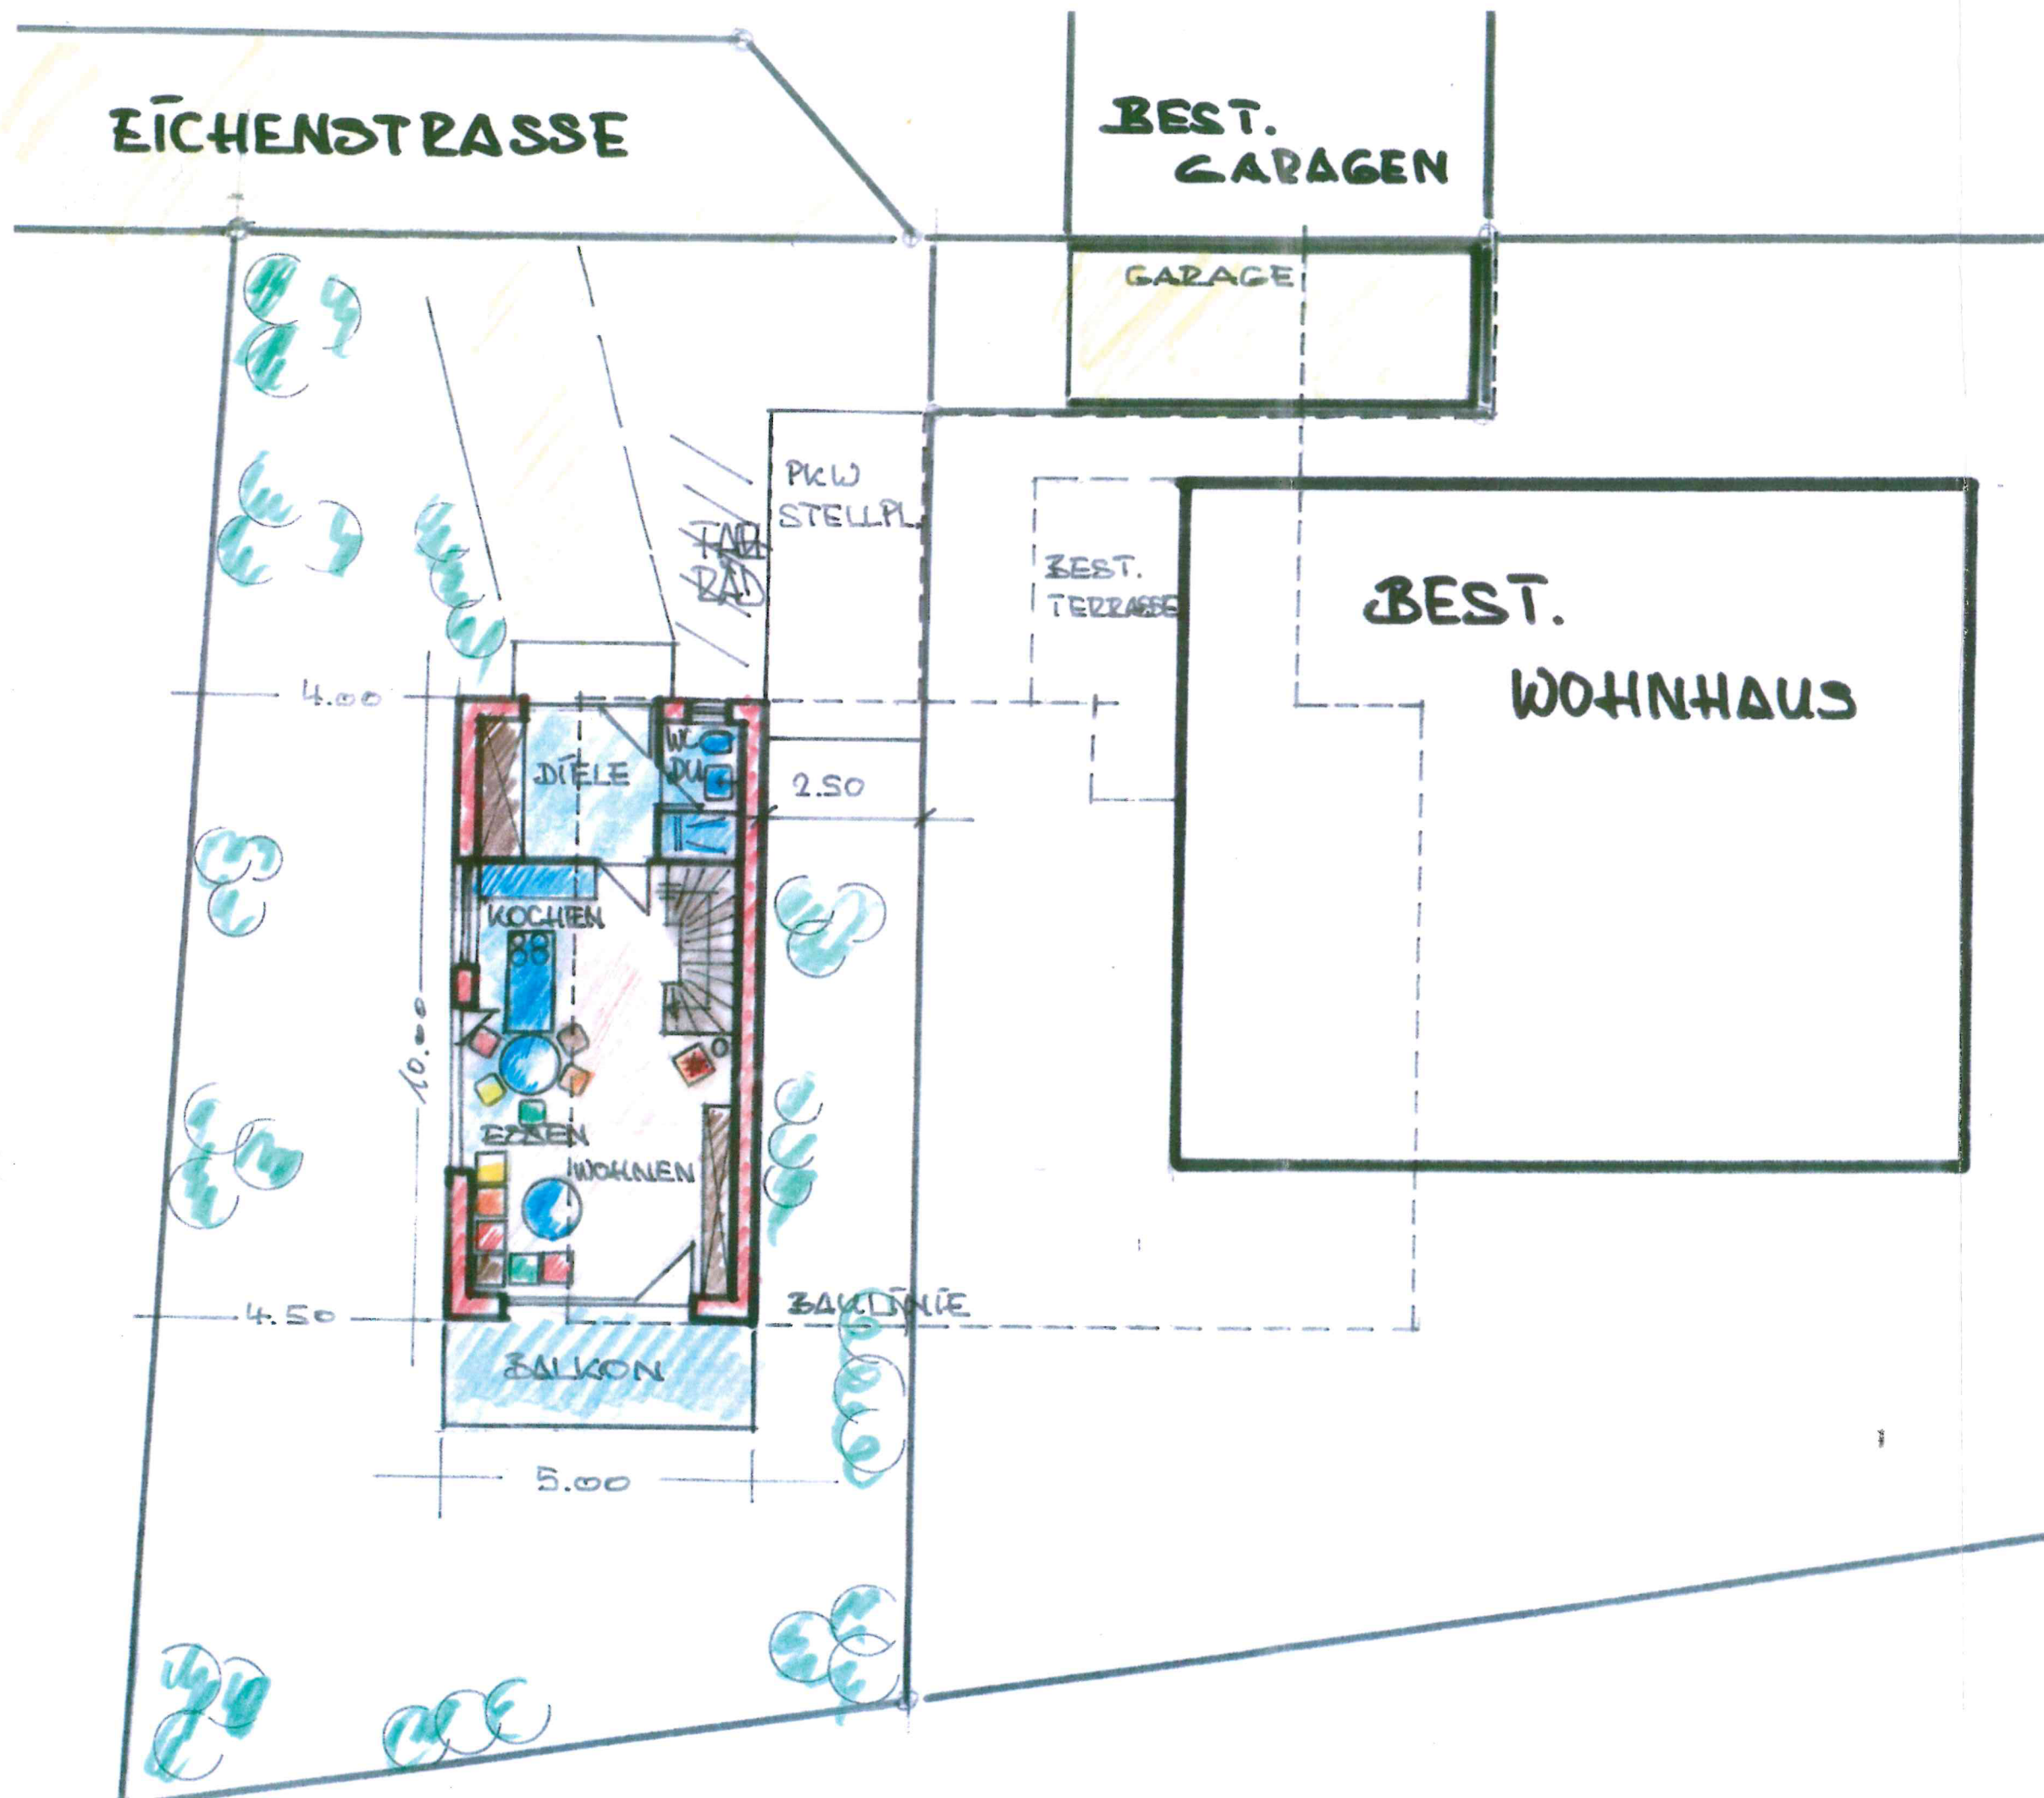

BV. ERBACH
EICHENSTRASSE

GRUNDRISS:
ERDGESCHOSS
M. 1: 100

